
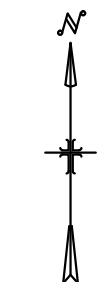


NOTE: PLACE CLASS "E" RIPRAP ALONG EXISTING SHORELINE AS APPROVED BY THE INSPECTOR. STAGING AREA AND ACCESS ROUTES ARE AT THE DIRECTION OF THE INSPECTOR.

TYPICAL SHORELINE RIP-RAP REPAIR

NOT TO SCALE

THE "SITE RESTORATION" ITEM SHALL BE FOR THE RESTORATION OF THE AREA TO A PRE-CONSTRUCTION CONDITION. THIS SHALL INCLUDE GRADING (REMOVAL OF RUTS) AS WELL AS SEEDING, FERTILIZING, AND MULCHING.

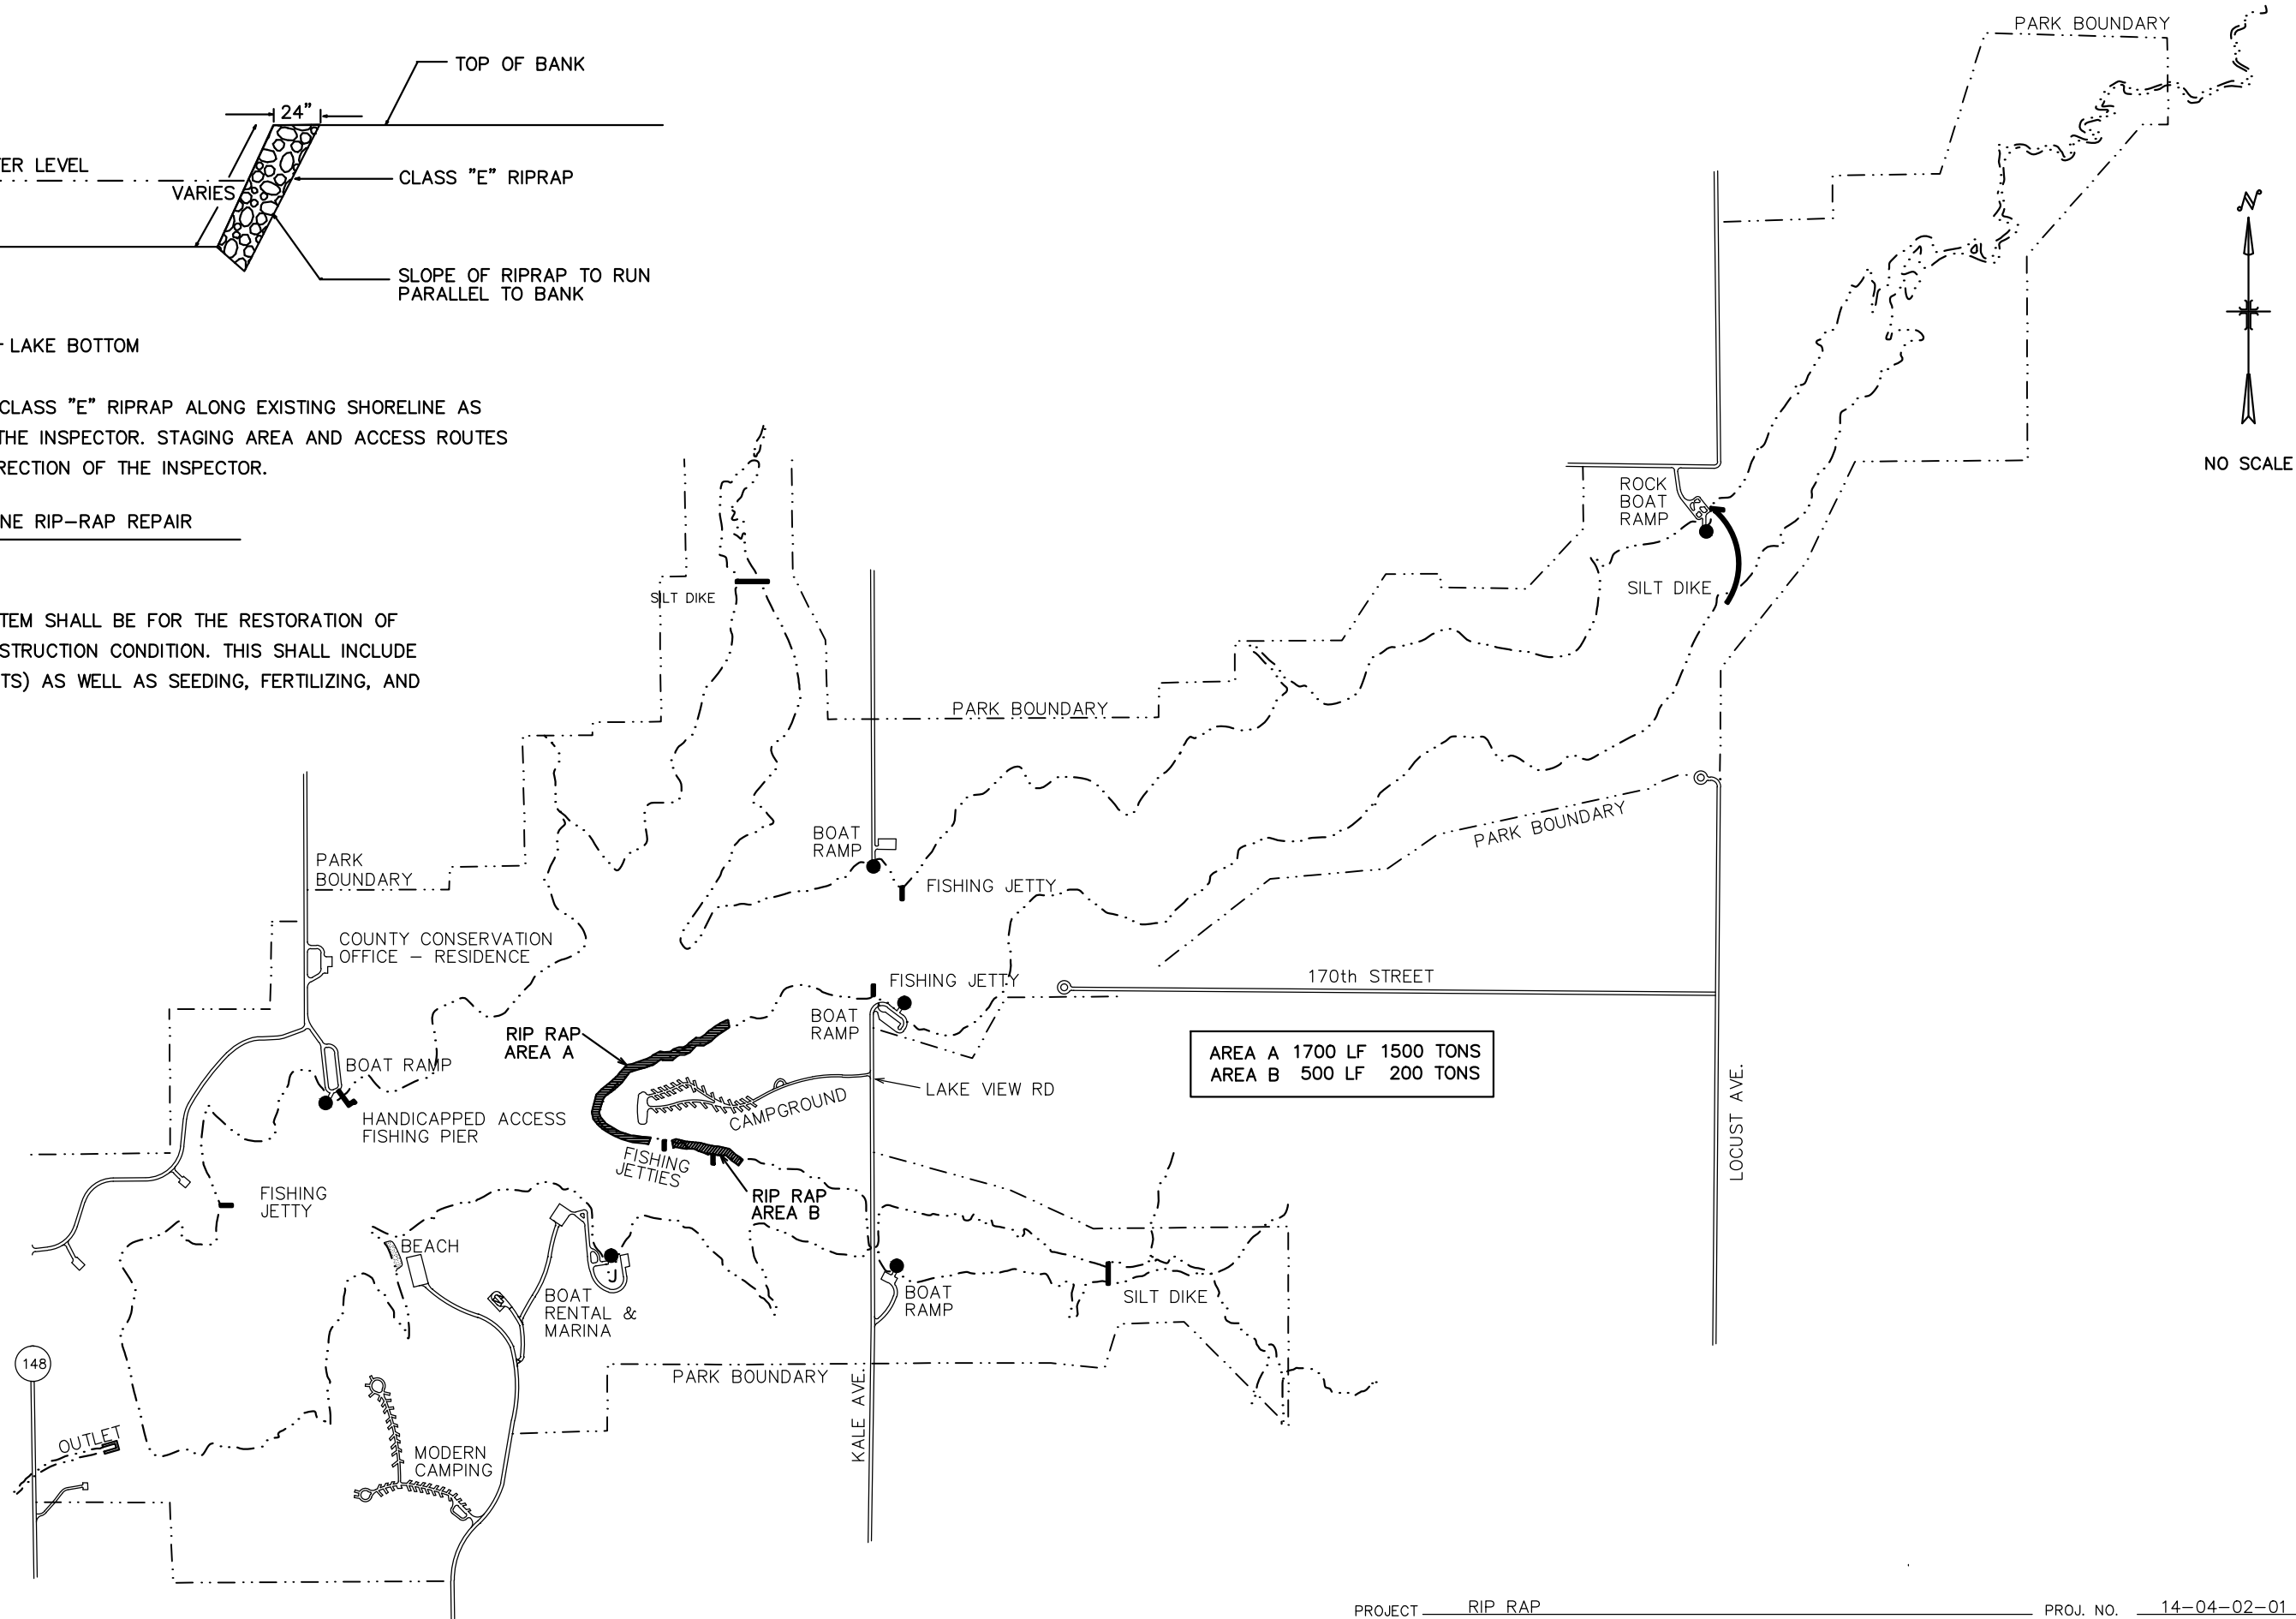

NO SCALE